


BELMONT CO., OHIO

BOYDSVILLE, OHIO
2557-2564 Plum Street

BRIDGEPORT E.V.S.D.

WEST COOPERATION LINE OF BRIDGEPORT E.V.S.D.



JUNCTION SWITCH, OHIO
21033225

RIGHT-OF-WAY AND TRACK MAP
OF THE BALTIMORE AND OHIO RAILROAD COMPANY
OPERATED BY
THE BALTIMORE AND OHIO RAILROAD COMPANY
MONONGAH DIVISION WHEELING-LORAIN LINE
STATION 219-44 TO STATION 524-06
SCALE: 1 IN. = 200 FT. JUNE 30, 1918
OFFICE OF VALUATION ENGINEER
BALTIMORE, MD.

INDEX
Scale 1/4" = 500 FT.

1-01-122.1 (1)